
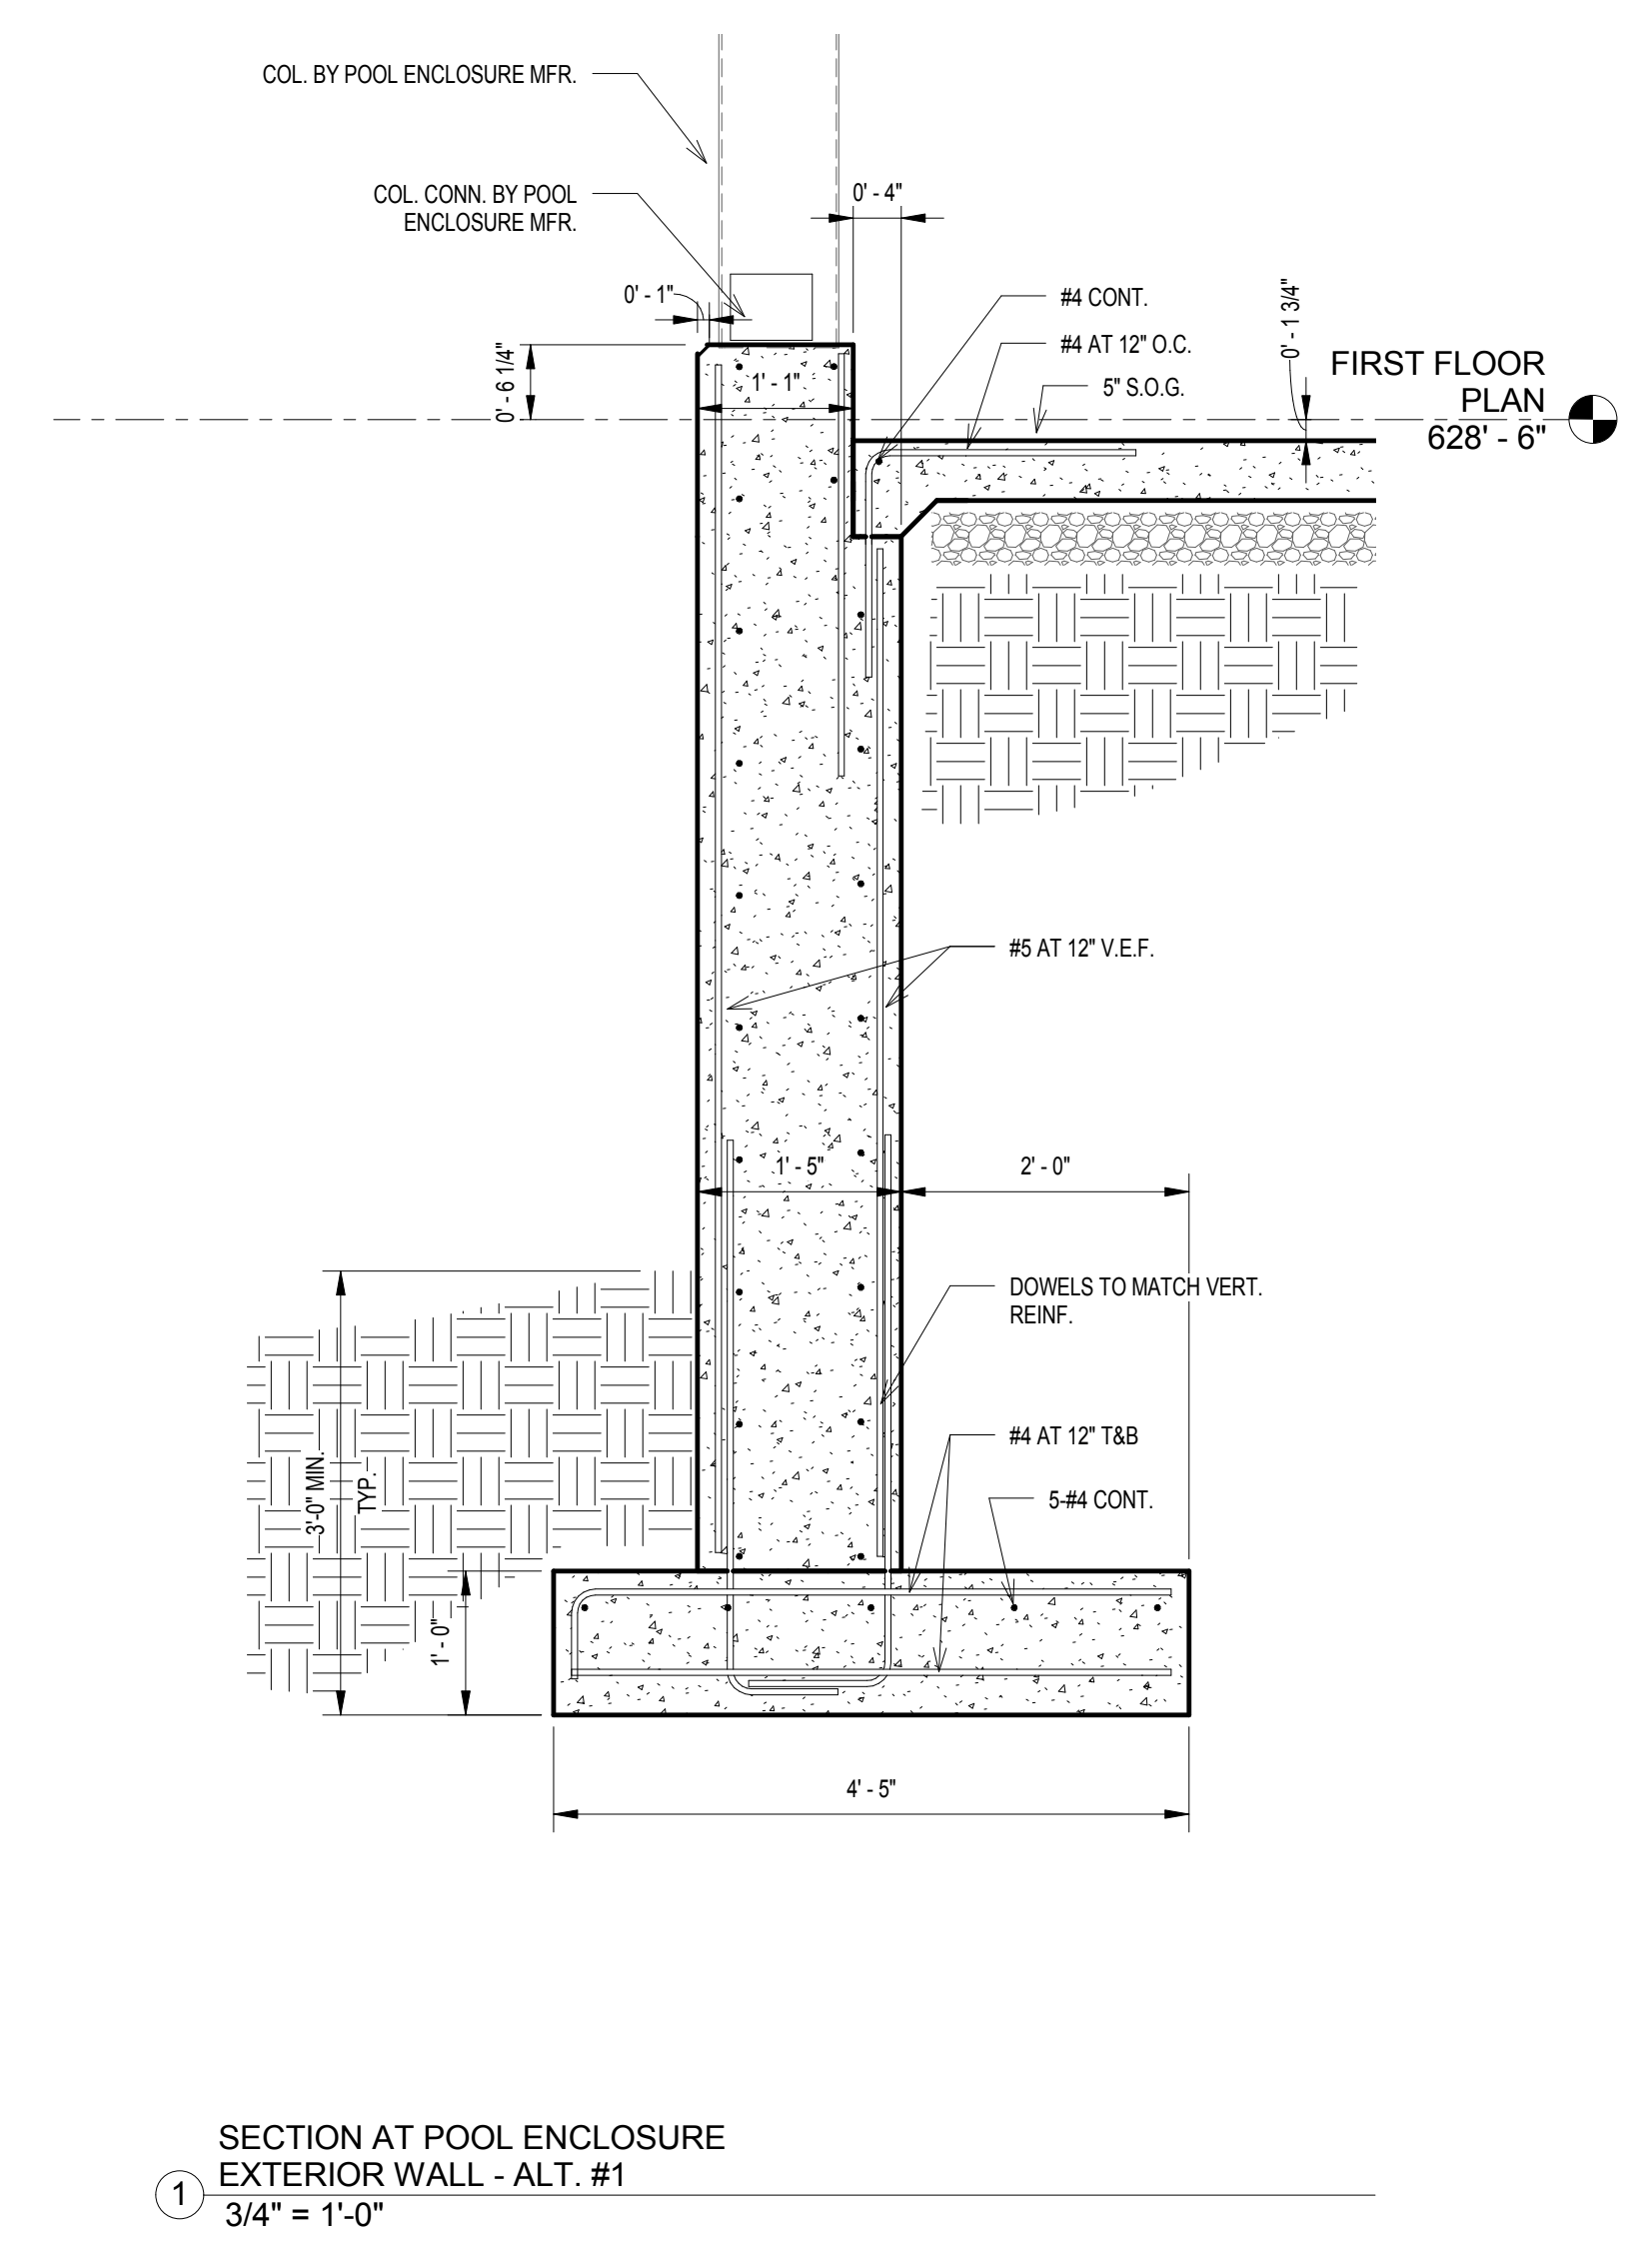
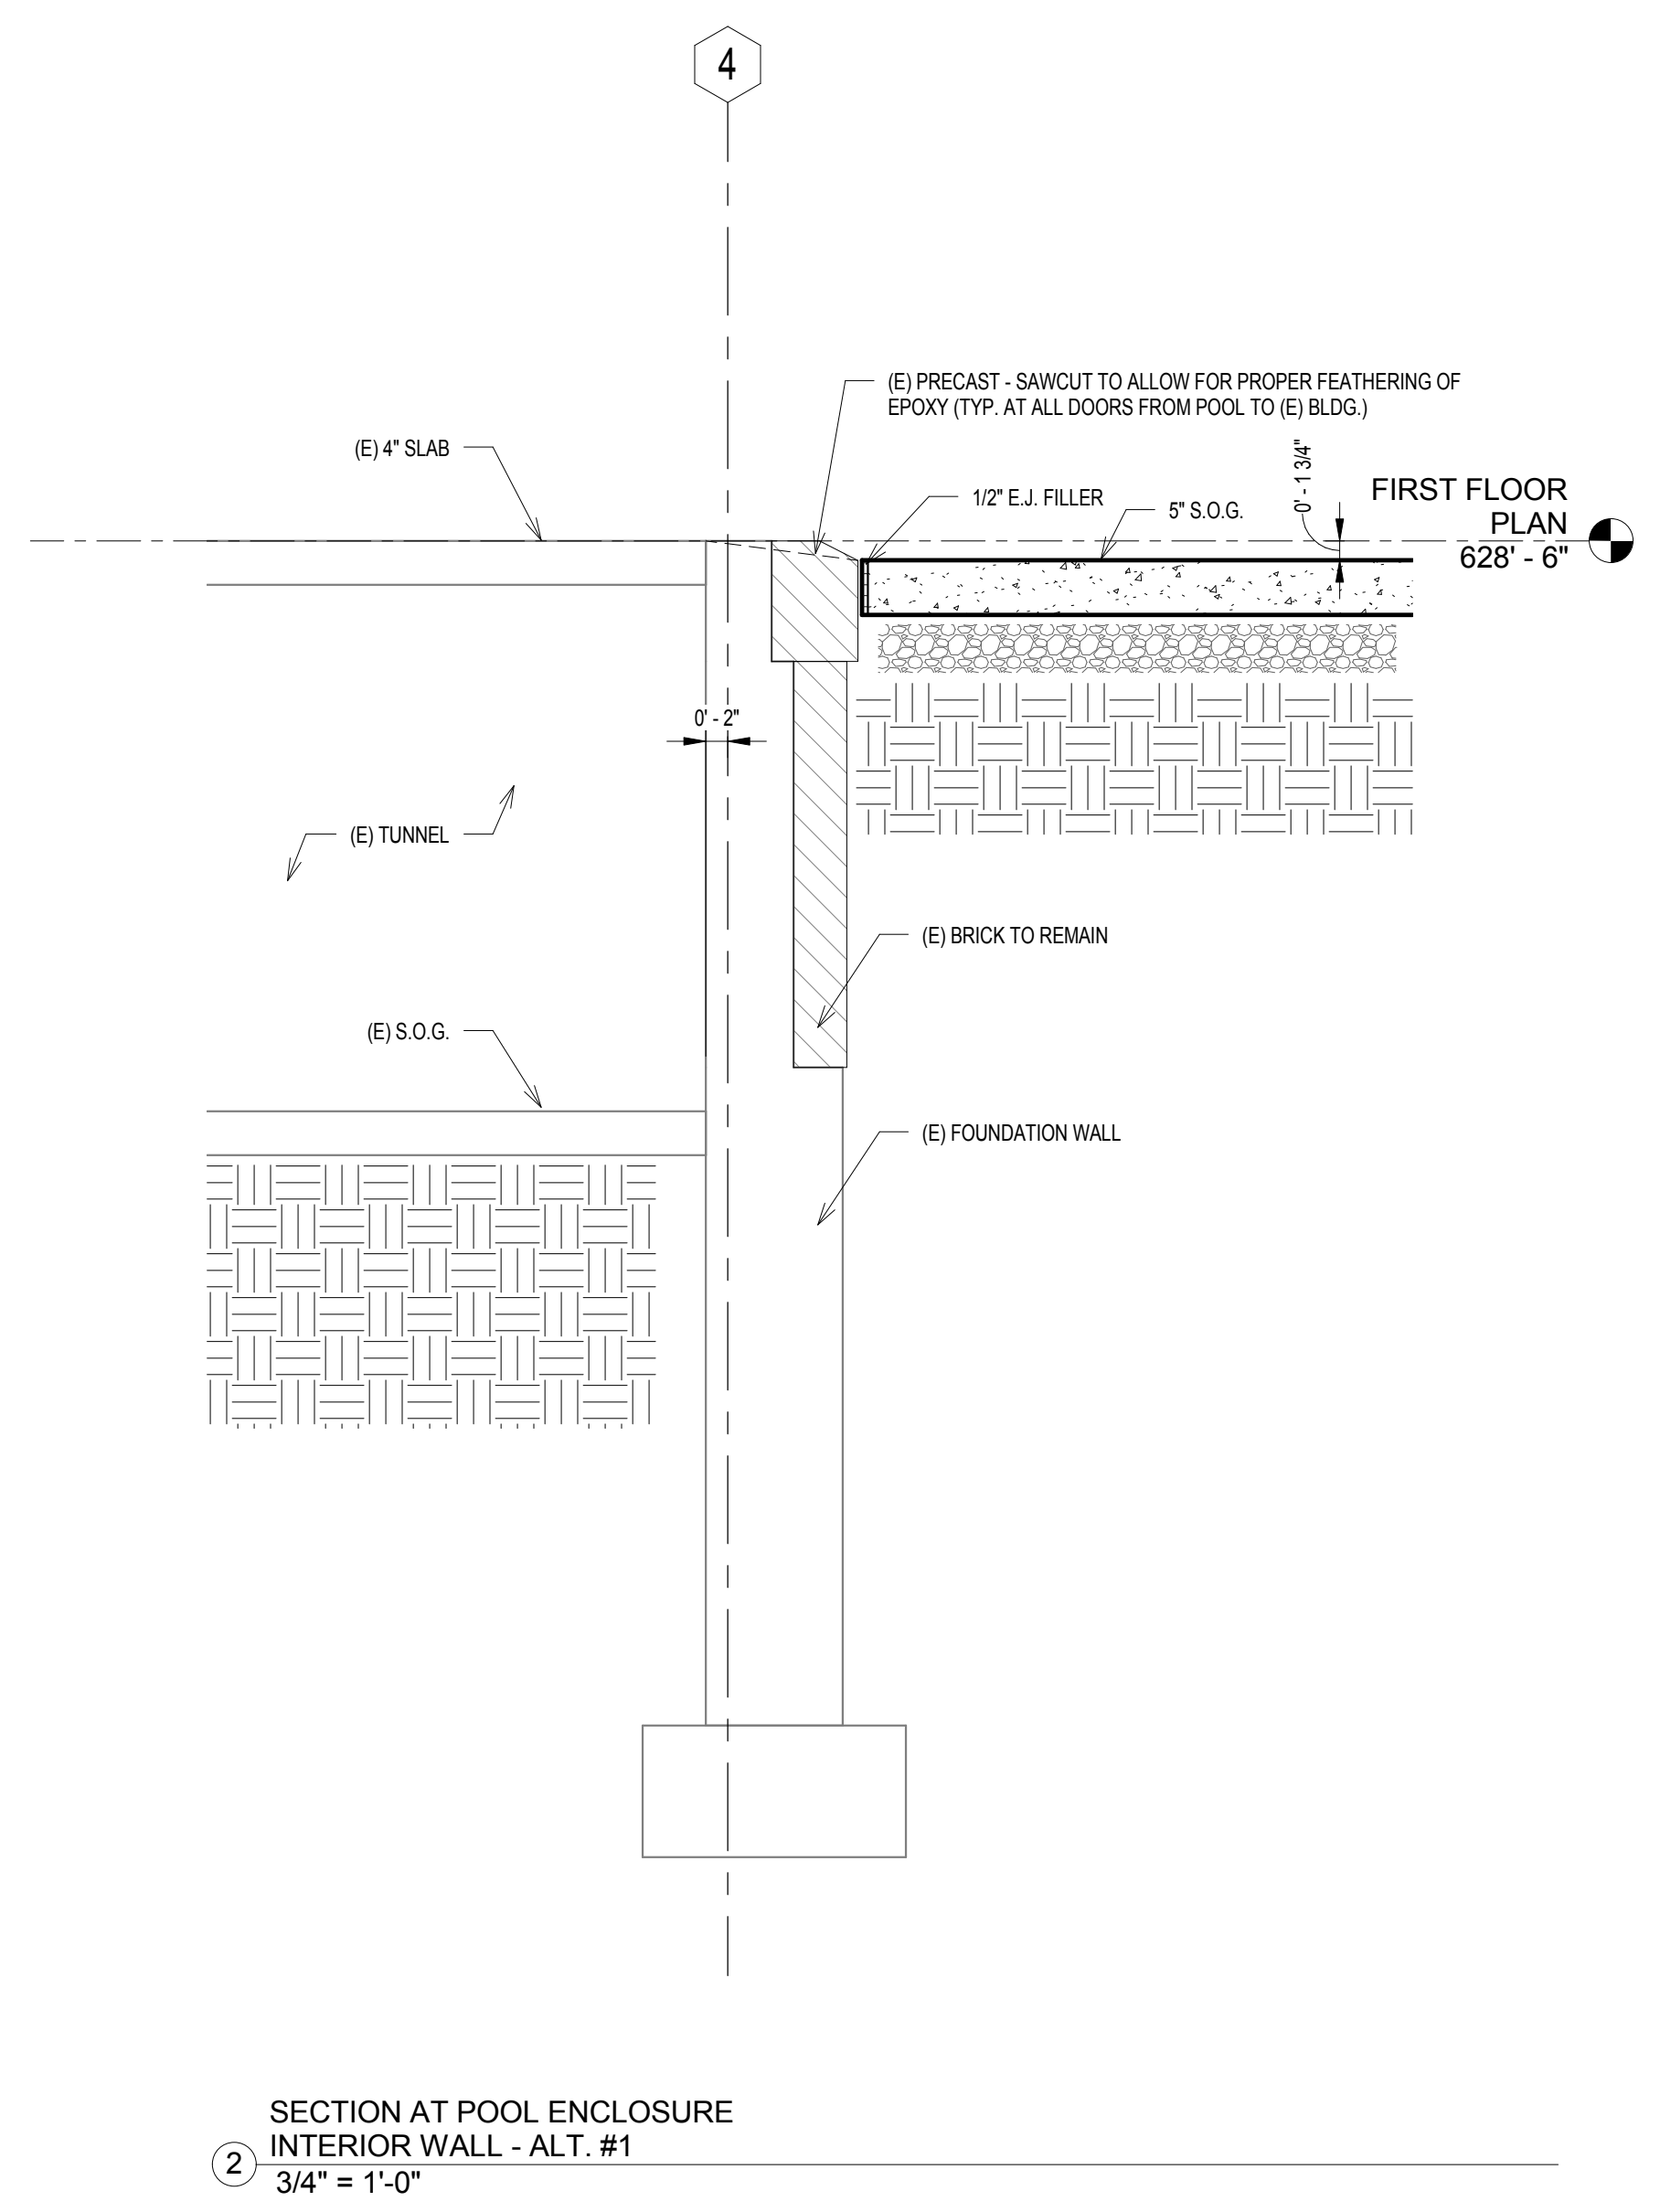
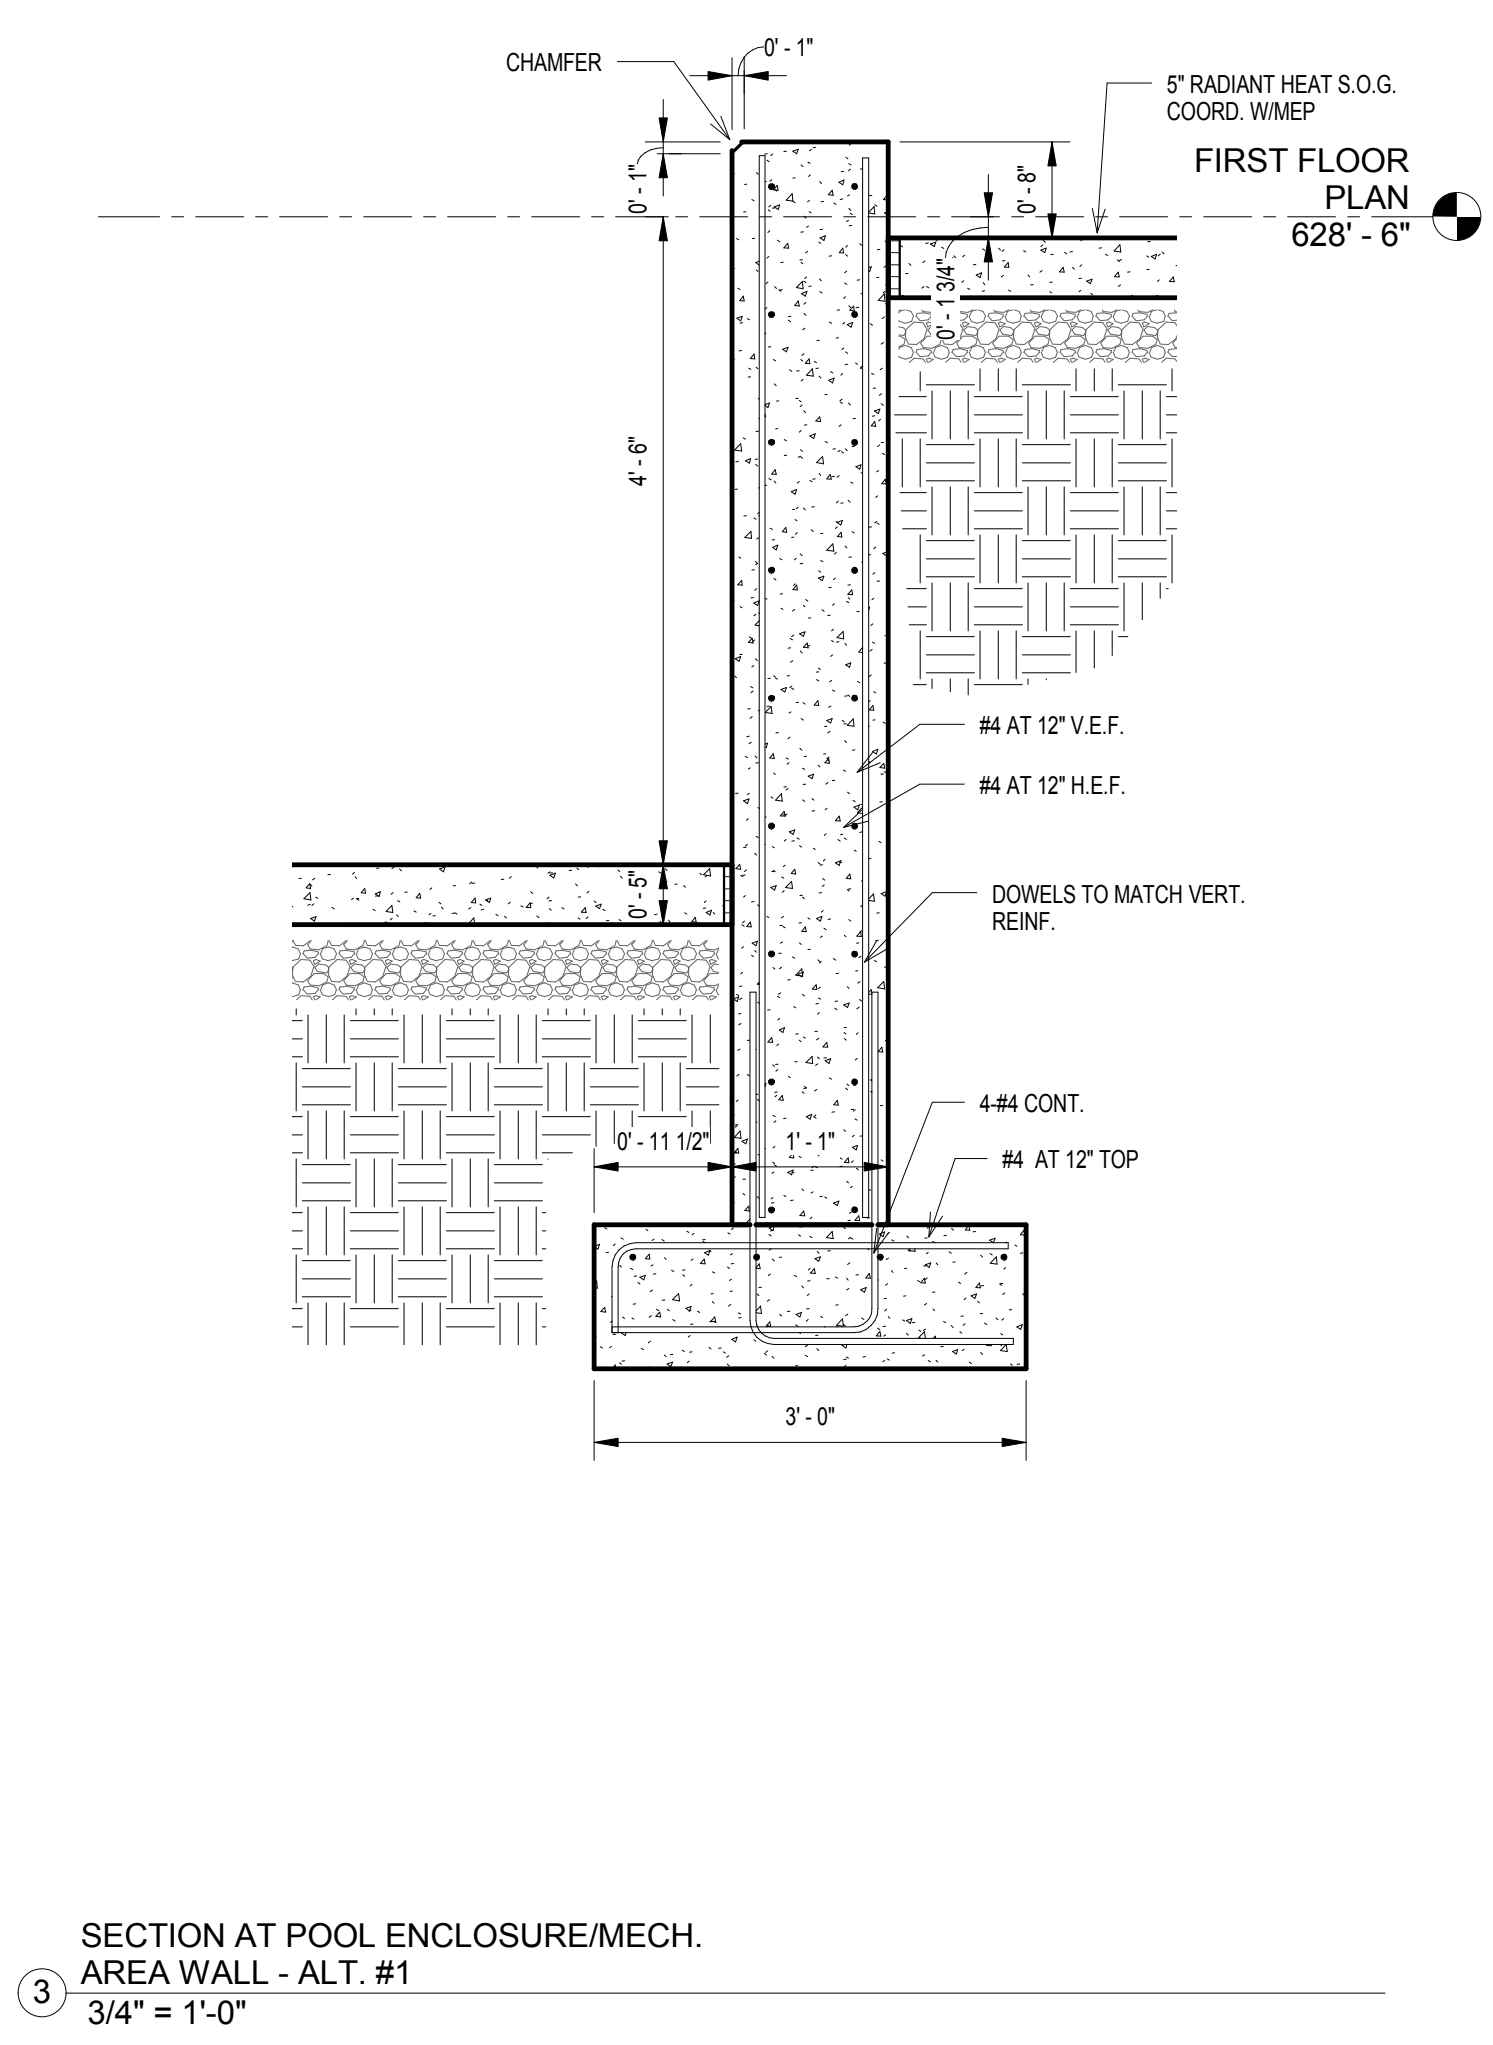
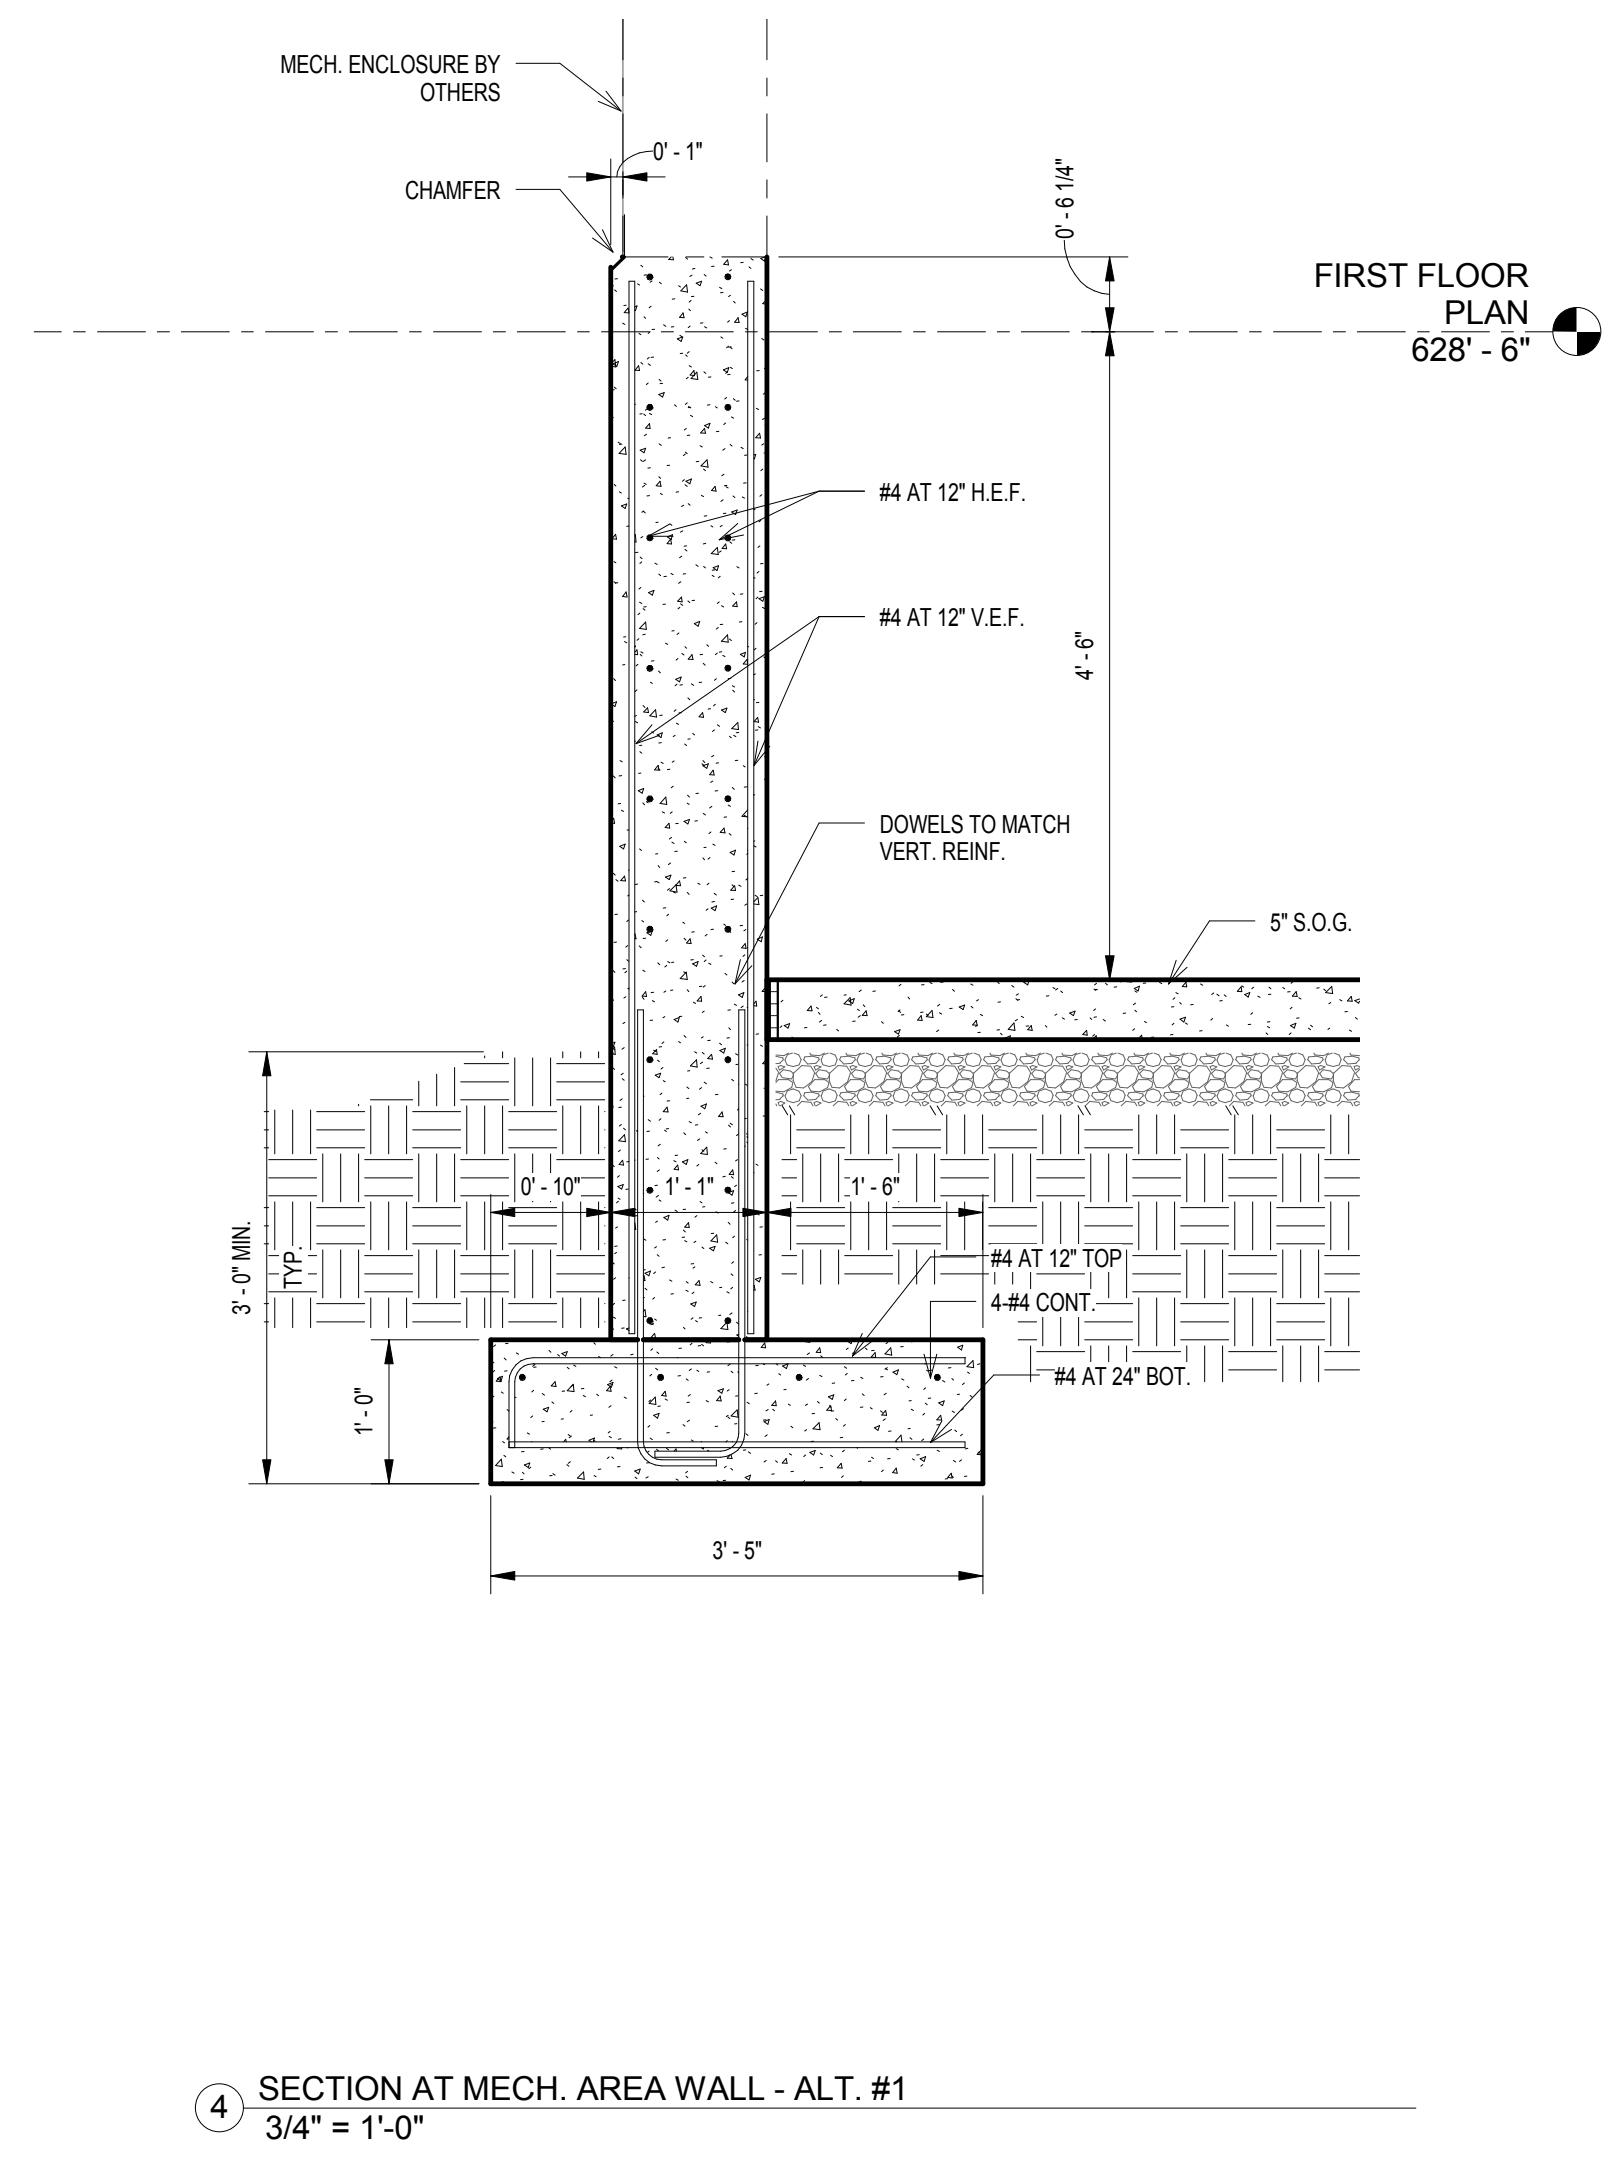
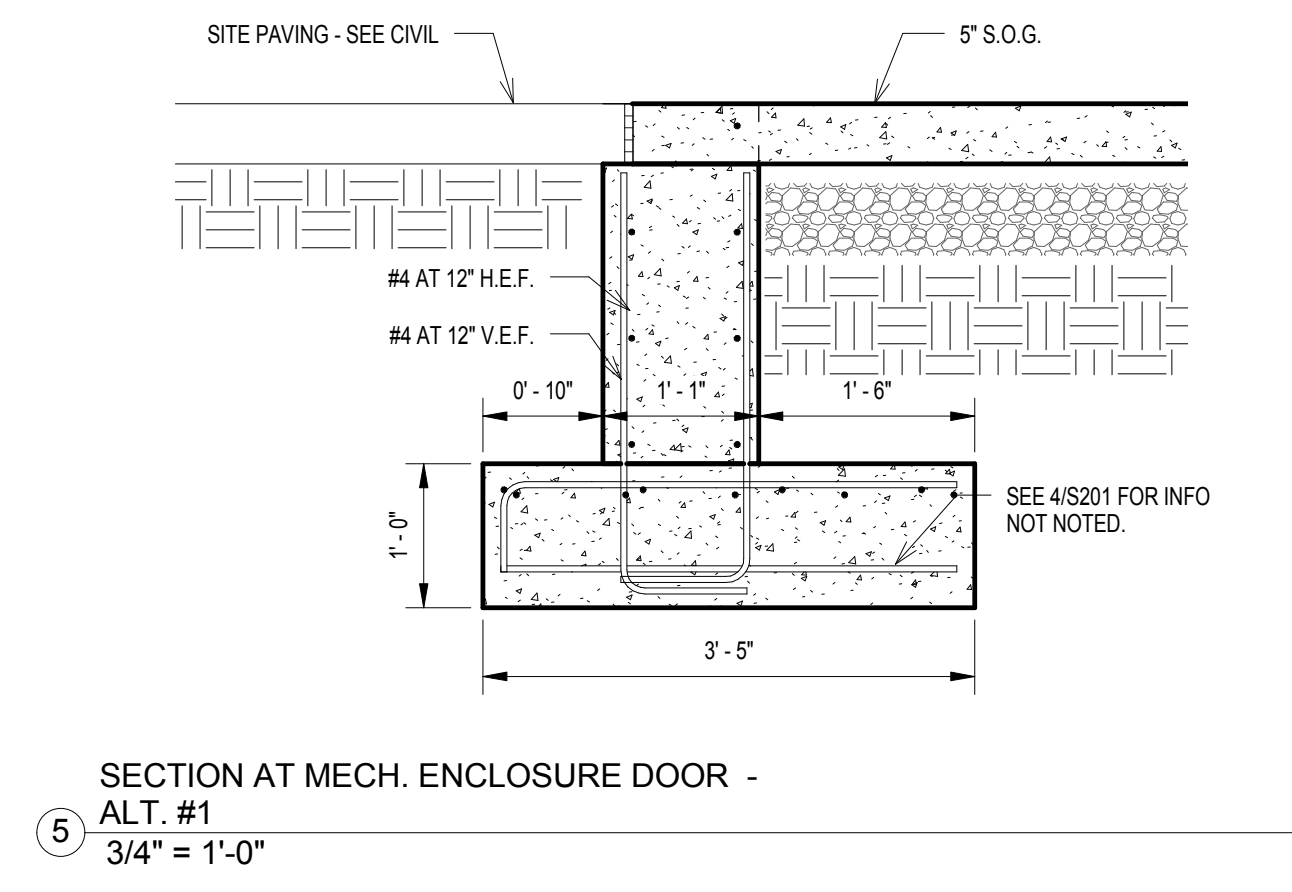
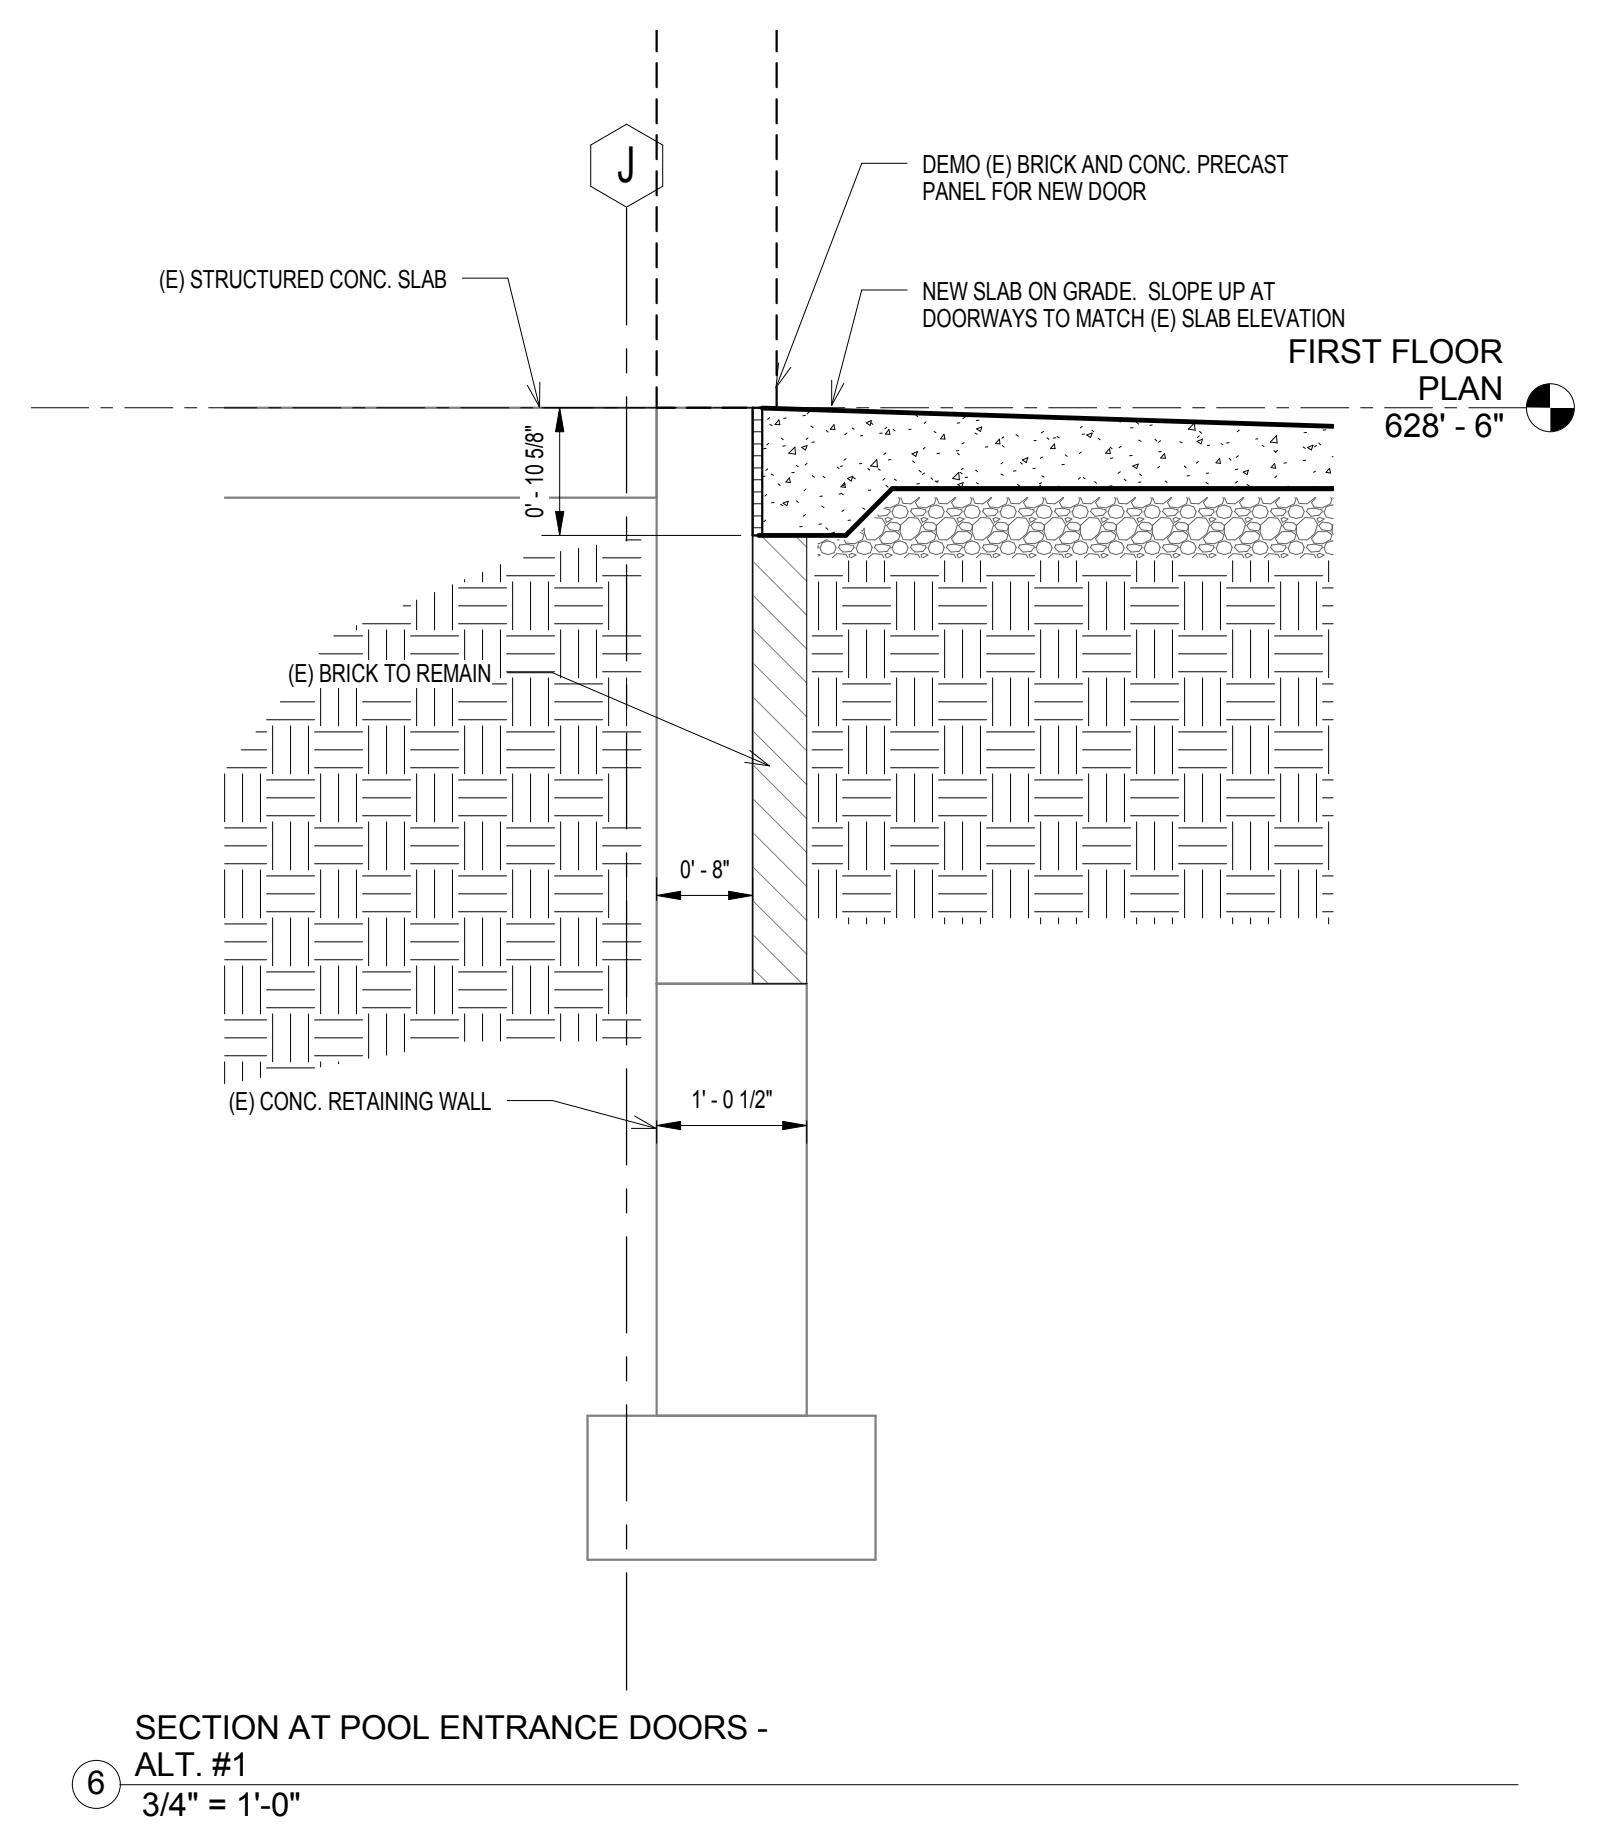
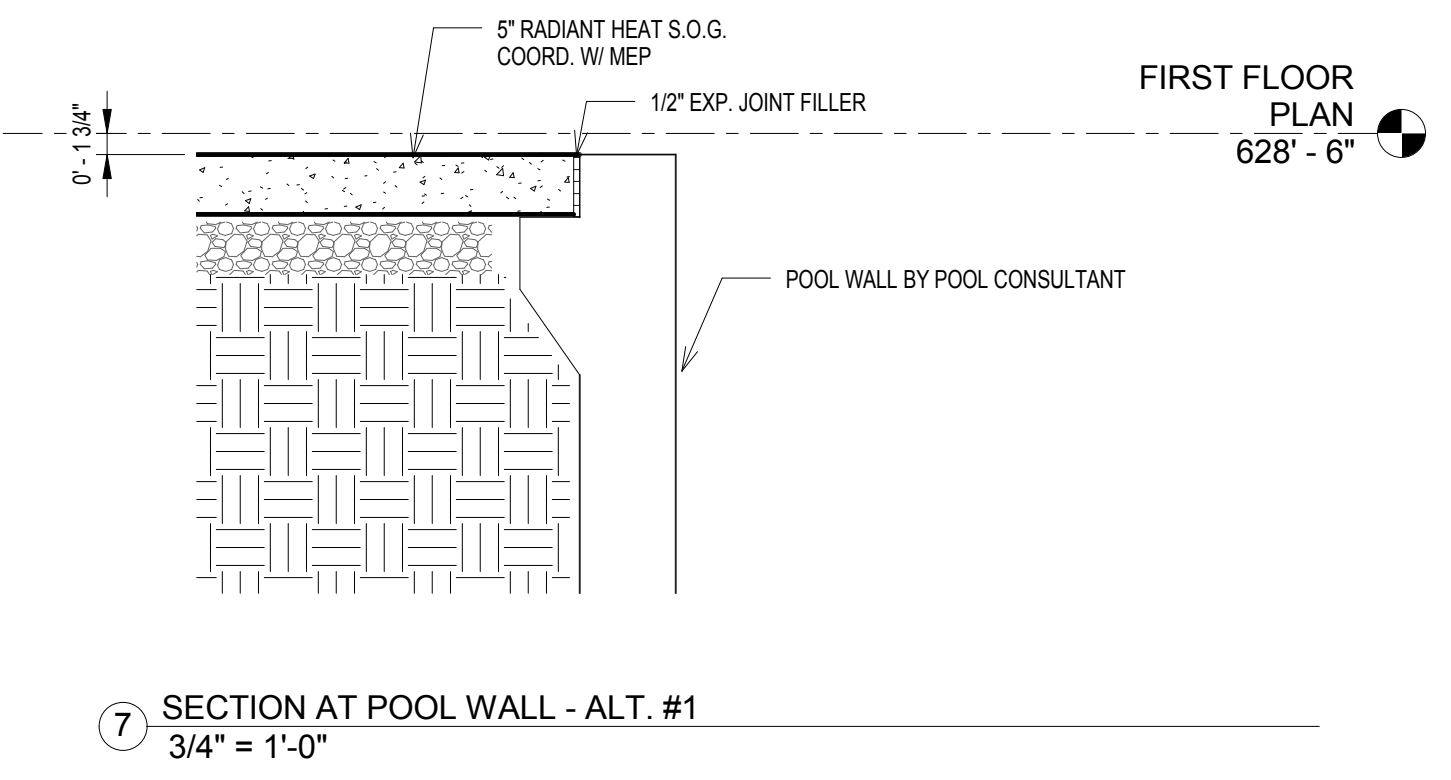


three inches = one foot  
one and one half inches = one foot  
one inch = one foot  
three quarters inch = one foot  
one half inch = one foot  
three eighths inch = one foot  
one quarter inch = one foot  
one eighth inch = one foot

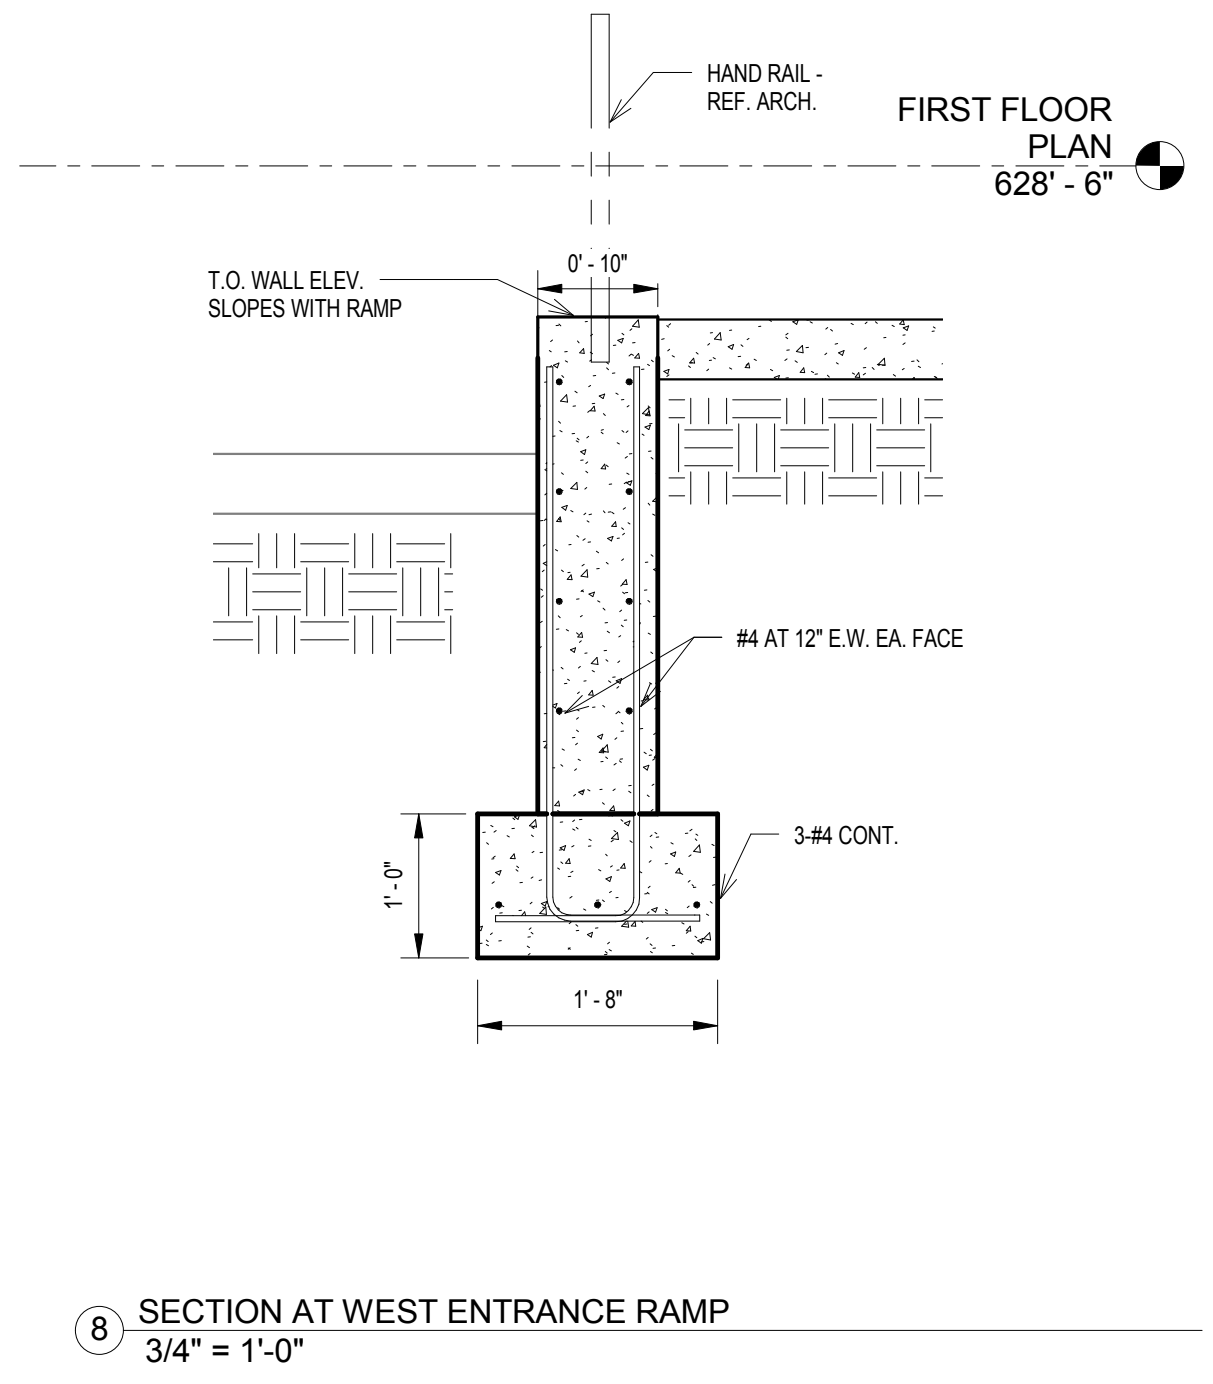

<b>CONSULTANTS:</b>										<b>PROJECT MANAGER:</b>		Project Number 3619		Scale 3/4" = 1'-0"		Drawing Title DETAILS		Project Title BUILDING 69 PM & R RENOVATION		VA Project Number 542-CSI-203		<b>Office of Facilities Management</b> 	
Project Manager <b>BRAY MOONEY CONSULTING</b> 410 E. 21 STREET CHESTER, PA. 19013 Tel: (610) 872-3716		Architect <b>ARRAY HEALTHCARE FACILITIES SOLUTIONS</b> 2520 RENAISSANCE BLVD., SUITE 110 KING OF PRUSSIA, PA. 19406 Tel: (610) 270-0599		Structural Engineer <b>WZG STRUCTURAL CONSULTING ENGINEERS</b> P.O. BOX 24 40 LITTLE ROAD ZIEGLERVILLE, PA. 19482 Tel: (610) 287-3194		MEP/FP Engineer <b>APOGEE CONSULTING GROUP</b> 7330 CHAPEL HILL ROAD, SUITE 202 RALEIGH, NC. 27606 Tel: (919) 858-7420		Civil Engineer <b>GUIDON DESIGN</b> 2453 N DELAWARE STREET INDIANAPOLIS, IN 46205 Tel: (317) 800-6386		Fire Protection Consultant <b>HARRINGTON GROUP</b> 7508 E. INDEPENDENCE BLVD., SUITE 116 CHARLOTTE, NC. 28277 Tel: (704) 531-9277		Cost Estimator <b>BRAY MOONEY CONSULTING</b> 410 E. 21 STREET CHESTER, PA. 19013 Tel: (610) 872-3716		Aquatic Consultant <b>ATLANTIC AQUATIC ENGINEERING</b> 1823 DEEP RUN ROAD PIPERSVILLE, PA. 18947 Tel: (215) 766-0409		Approved: Project Director		Location 1400 Black Horse Hill, Coatesville, PA		Building Number 69			
Revisions		Date												Date 1/22/2014		Checked RAZ		Drawn NEW		Drawing Number S201 Dwg. 10 of 86			